



3 MEZZANINE-EXISTING CONDITION 1100 SF
 AX1 SCALE: 3/16" = 1'-0"

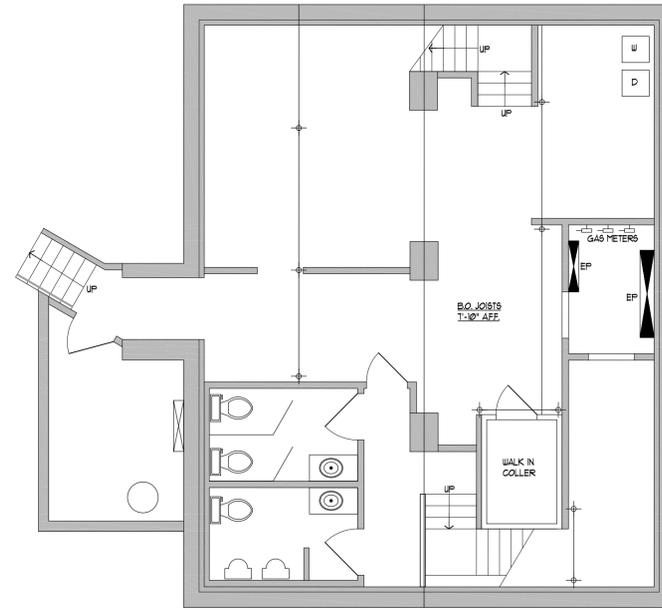

2 BASEMENT-EXISTING CONDITION 1400 SF
 AX1 SCALE: 3/16" = 1'-0"

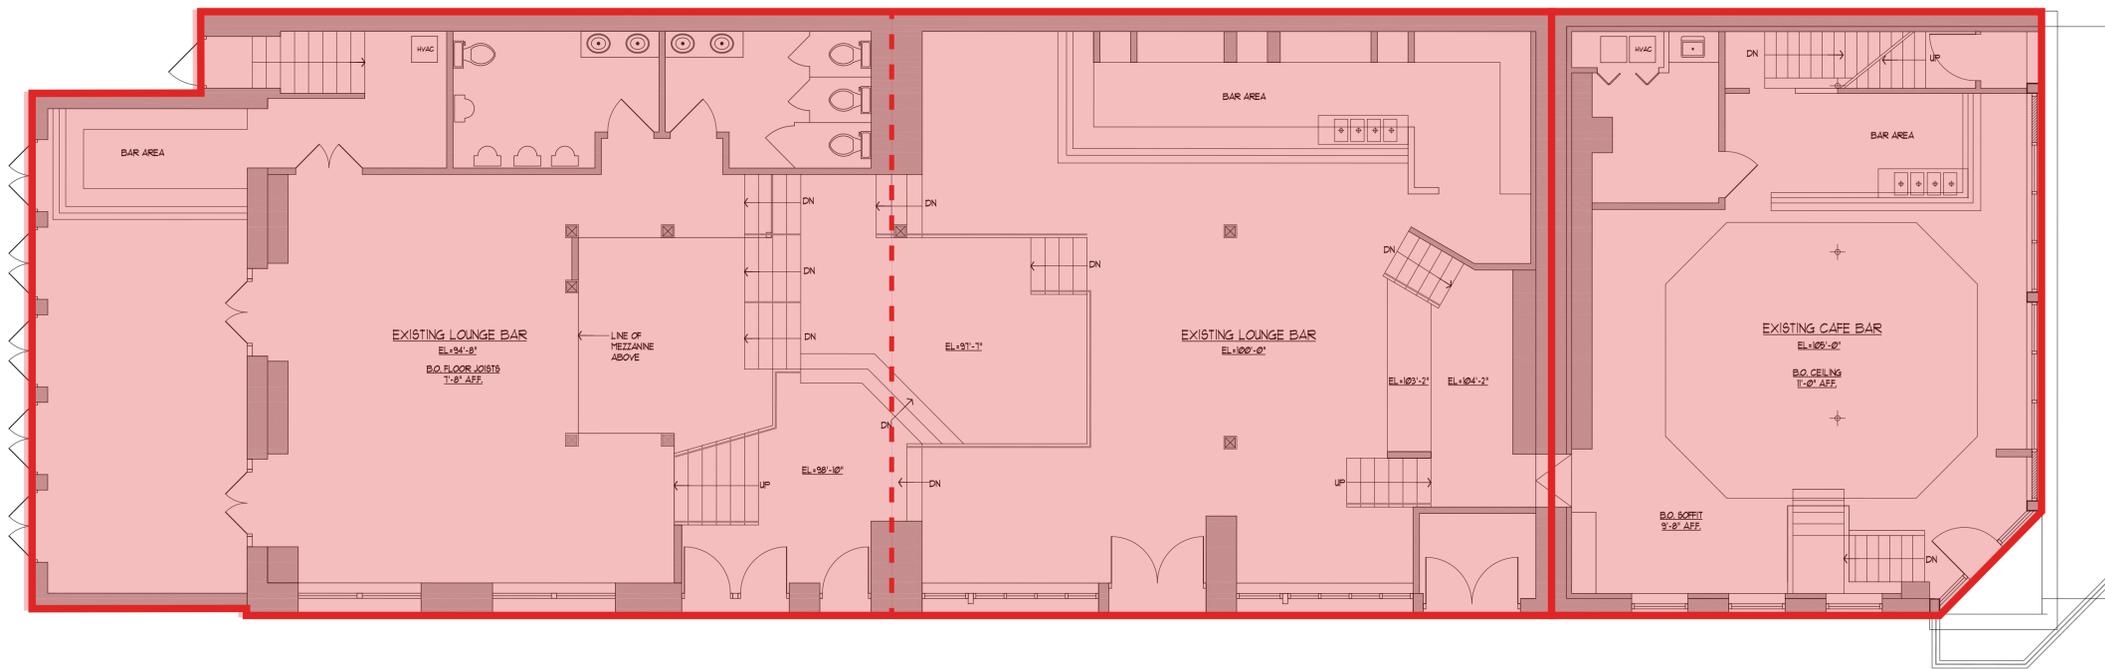

1 FLOOR PLAN-EXISTING CONDITION 5020 SF
 AX1 SCALE: 3/16" = 1'-0"

Revisions

Sheet Title:

Drawn By:

Sheet Number

AX-1

Date: 09-30-21
 Project Number: